


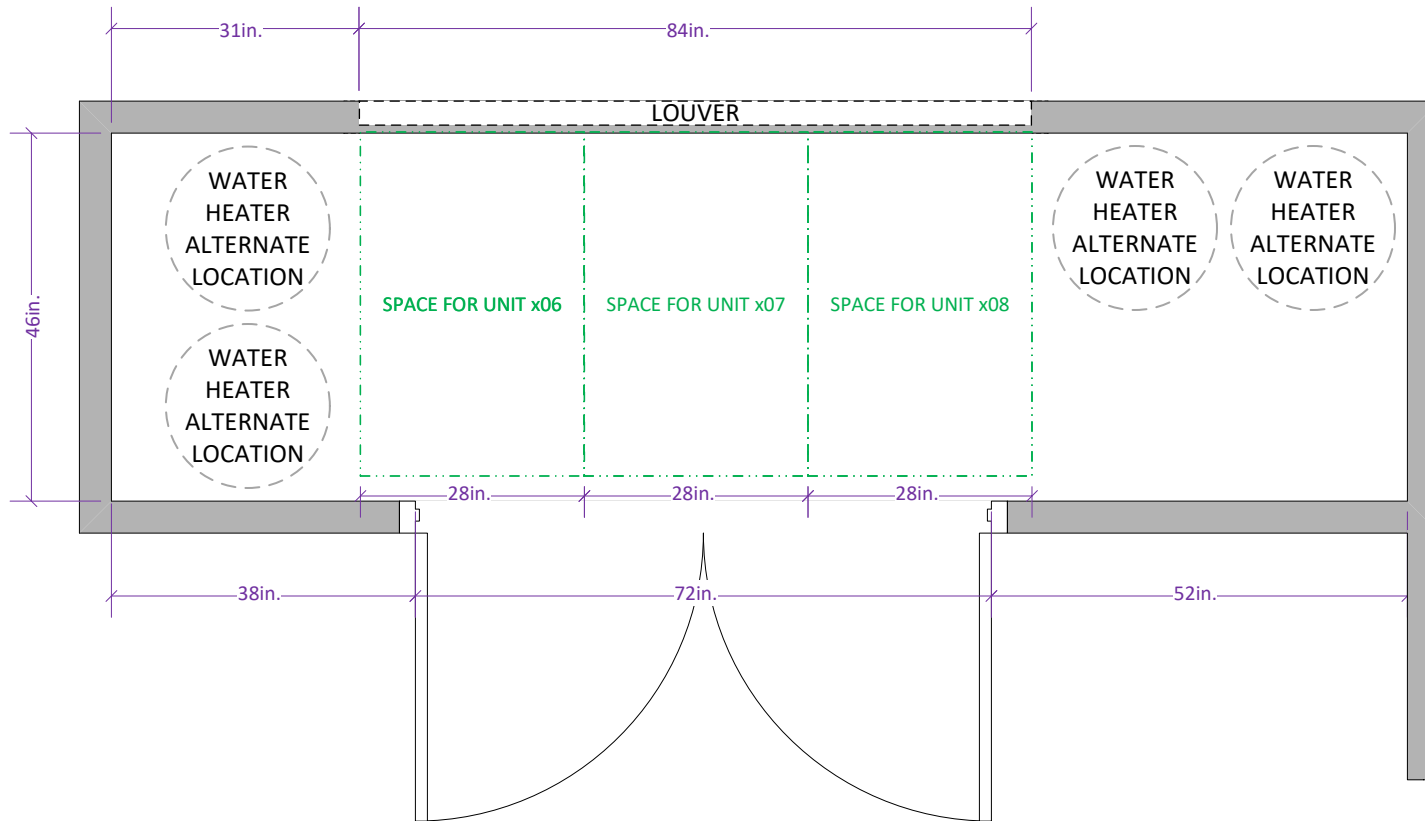

NOTE:

1. CONTRACTOR TO VERIFY ALL DIMENSIONS.

		BAYWAY ISLES - POINT BRITTANY THREE CORPORATION, INC.			
		AIR CONDITIONER AND WATER HEATER CLOSET			
		TYPICAL – NORTH TOWER - FLOORS 2 TO 10			
	SIZE	DATE	DWG NO	REV	
	A	7/20/2023	PB3-20230720-00	00	
	SCALE	1 : 24	DRAWN J. NEUHAUS	SHEET	1 OF 1